


THIS DRAWING IS UNPUBLISHED. RELEASED FOR PUBLICATION  
 © COPYRIGHT BY TYCO ELECTRONICS CORPORATION. ALL INTERNATIONAL RIGHTS RESERVED.

LOC	DIST	REVISIONS					
H	-	P	LTR	DESCRIPTION	DATE	DWN	APVD
		K		ECR-15-002717	19FEB2015	BB	JO

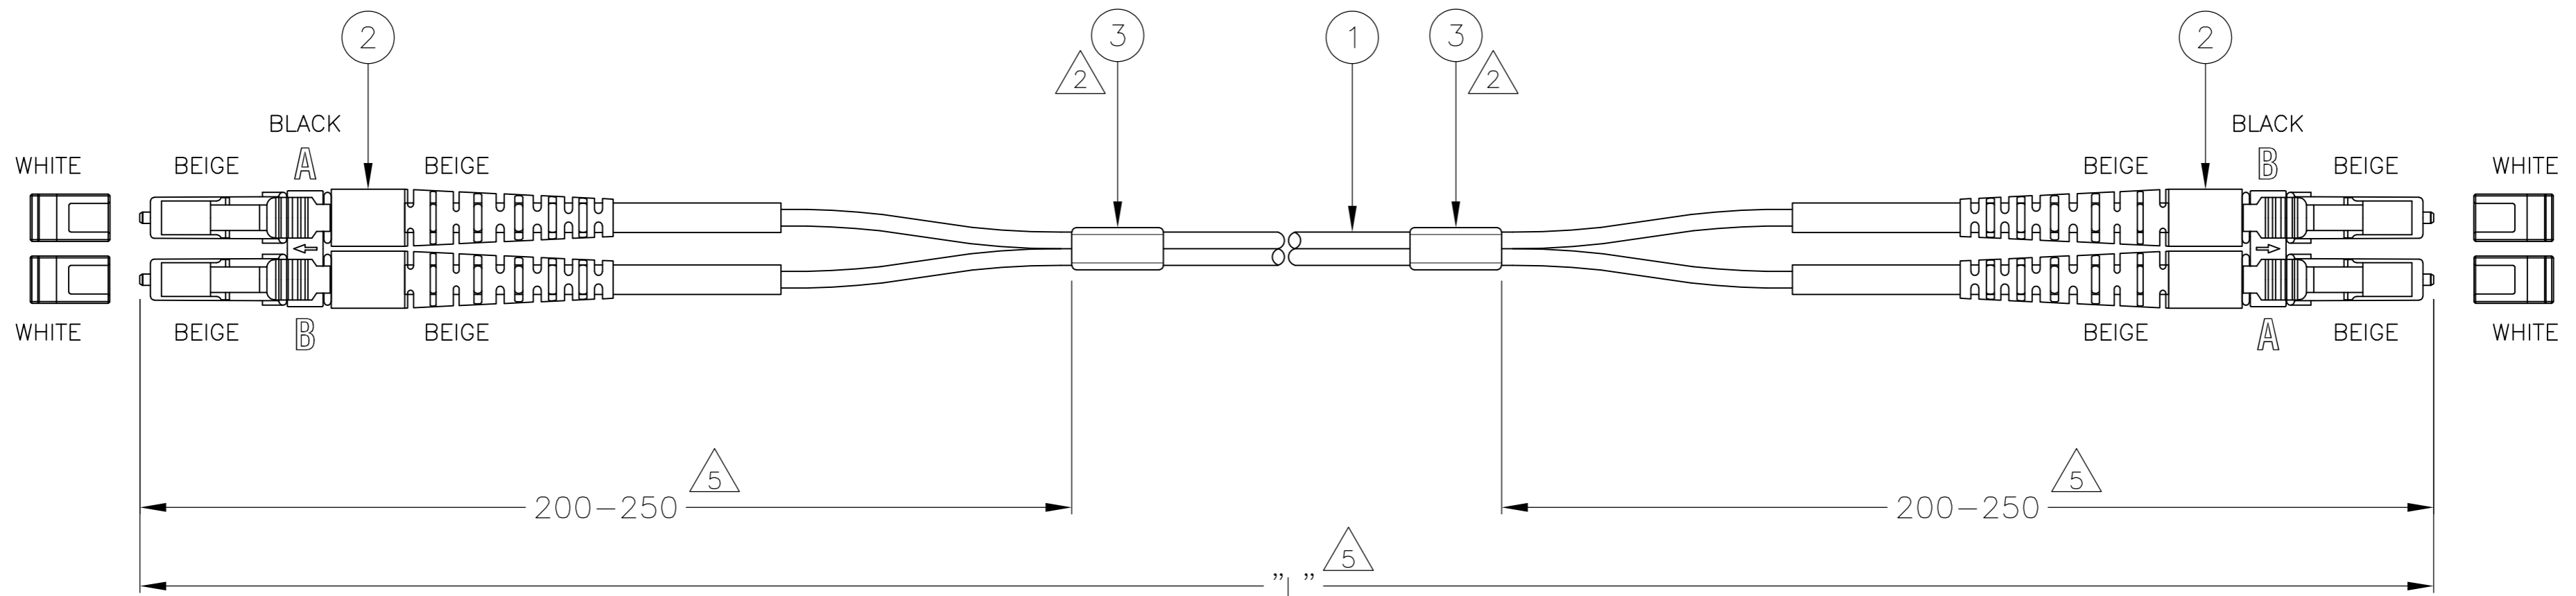

LC CONN. SIDE MARK	LC CONN. SIDE MARK
A	B
B	A

**NOTES:**

- 1 ATTENUATION  $\leq 0.3$  dB, MEASURED AT 1300 nm ACC. TO I.E.C. 61300-3-4 METHOD B
- 2 BLANK LABEL
- 3 FILLED OUT TEST RESULT SHEET SUPPLIED WITH EACH INDIVIDUALLY PACKED ASSEMBLY
- 4 CABLE INFORMATION:
  - CORE DIAMETER: 62.5/125  $\mu$ m
  - OUTER JACKET DIAMETER: 1.8x3.6 mm
  - OUTER JACKET COLOUR: GREY
  - OUTER JACKET MATERIAL: LSZH
- 5 FOR LENGTHS  $< 60$  cm SHORTER SLIT LENGTHS APPLY
- 6 ADDITIONAL ATTENUATION FOR LONG LEADS ACC. TO CUSTOMER DRAWING 1920435
- 7 DELIVERED ON A REEL IN A BOX
- 8 OBSOLETE C.I.S. STREAMLINING PER RTS 292846.1

STANDARD LENGTHS ACCORDING TO CUSTOMER DRAWING 1206850	
PART NUMBER	"L" (meter)
X-6536503-Y	XY.0
<del>0-6536503-7</del>	<del>7.0</del>
8-6536503-1	0.3 -0/+0.05
8-6536503-2	100 -0/+3.0
9-6536503-3	3.5

8 OBSOLETE

5  
6  
7

2	BLANK LABEL	3
2	LC DUPLEX CONNECTOR, MULTI MODE, BEIGE	2
L	FOCAB 1.8MZ 62.5/125, GREY LSZH	1
Qty	Description	Item
THIS DRAWING IS A CONTROLLED DOCUMENT.		
DWN R. COOLEN 01AUG2007 CHK A. HENGELMOLEN 10AUG2007 APVD A. HENGELMOLEN 10AUG2007 PRODUCT SPEC APPLICATION SPEC		Tyco Electronics Corporation 's-Hertogenbosch, Nederland NAME FOMM62.5 LEAD 1.8MZ LC/PC - LC/PC DUPLEX
DIMENSIONS: mm 	TOLERANCES UNLESS OTHERWISE SPECIFIED: 0 PLC $\pm$ - 1 PLC $\pm$ - 2 PLC $\pm$ - 3 PLC $\pm$ - 4 PLC $\pm$ - ANGLES $\pm$ - FINISH -	WEIGHT - SCALE NTS SHEET 1 of 1 REV K
MATERIAL -	WEIGHT -	RESTRICTED TO -
CUSTOMER DRAWING		SIZE A2 CAGE CODE 00779 DRAWING NO. C=6536503

6536503